


ONE RESIDENTIAL ELECTRIC MODEL WITH TOP CONNECTION PIPED TO A STORAGE TANK

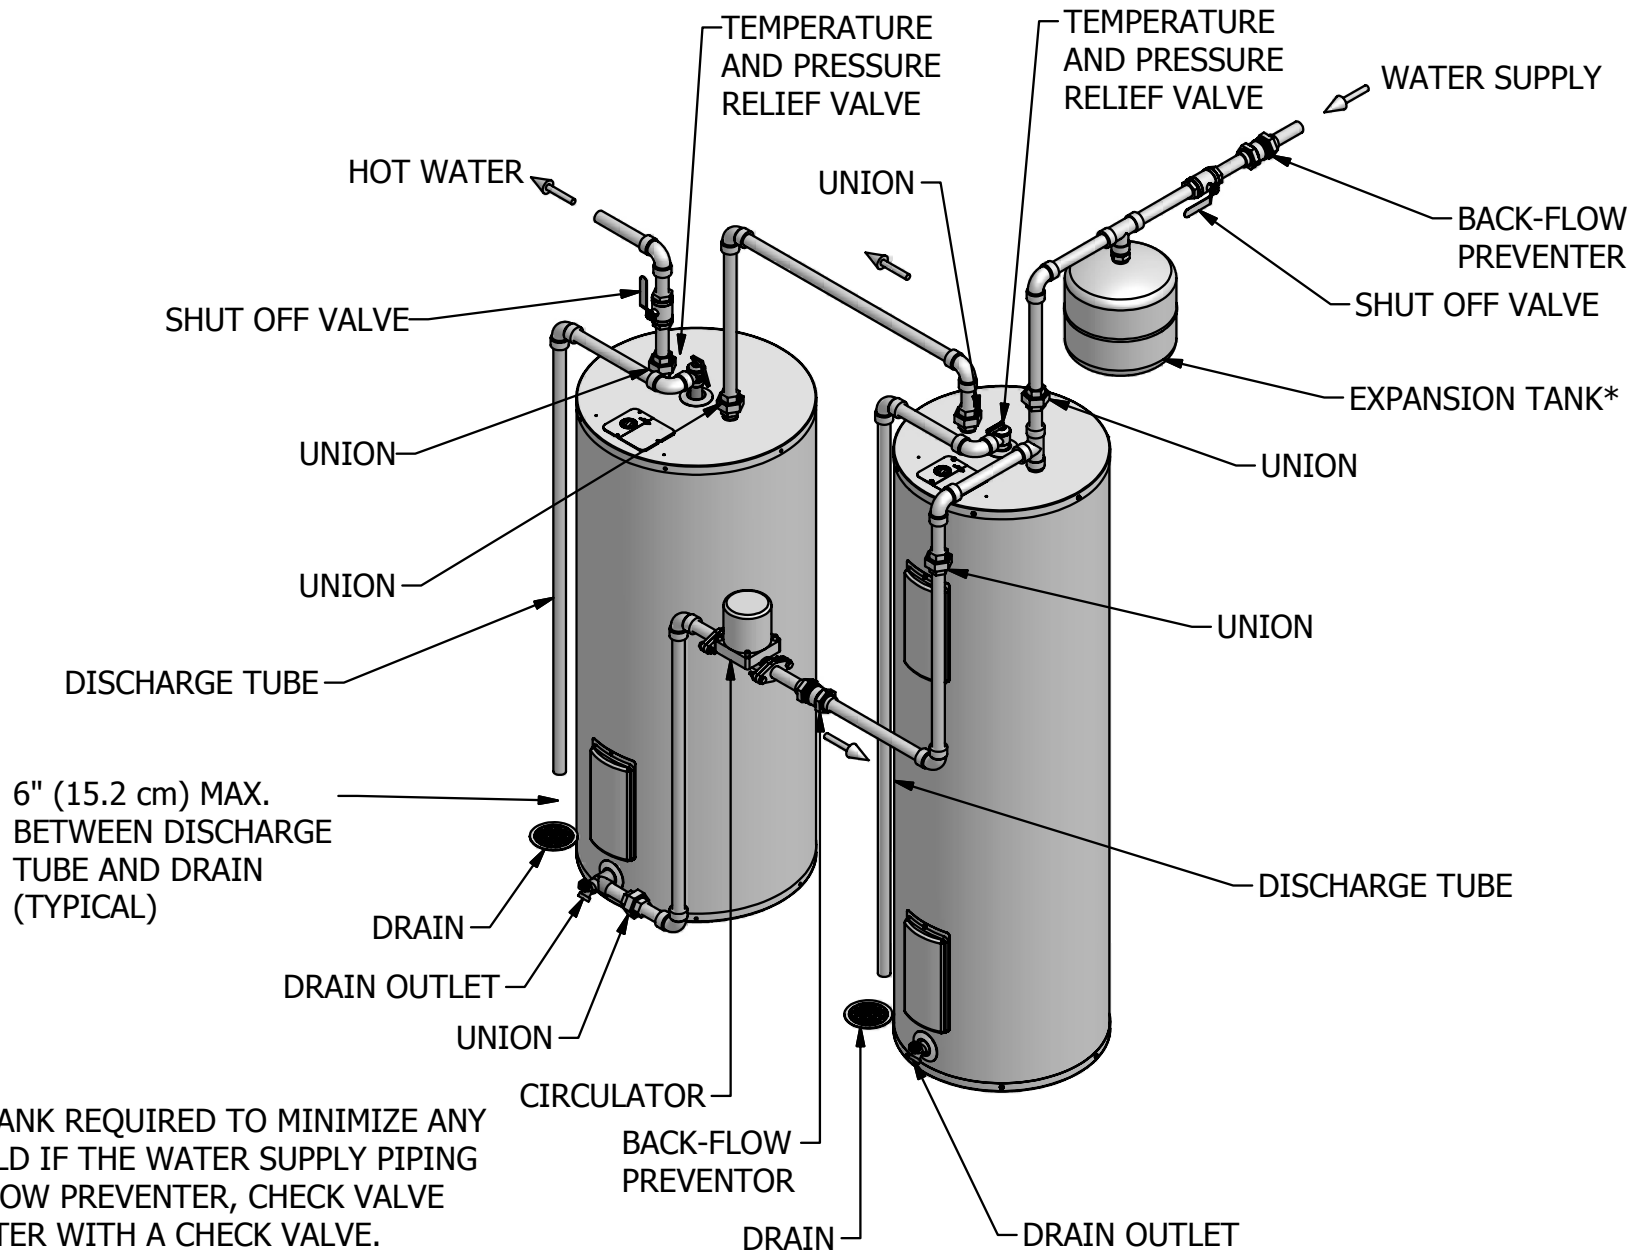

*EXPANSION TANK REQUIRED TO MINIMIZE ANY PRESSURE BUILD IF THE WATER SUPPLY PIPING HAS A BACK-FLOW PREVENTER, CHECK VALVE OR WATER METER WITH A CHECK VALVE.