


SINGLE UPRIGHT ELECTRIC MODEL WITH TOP CONNECTIONS

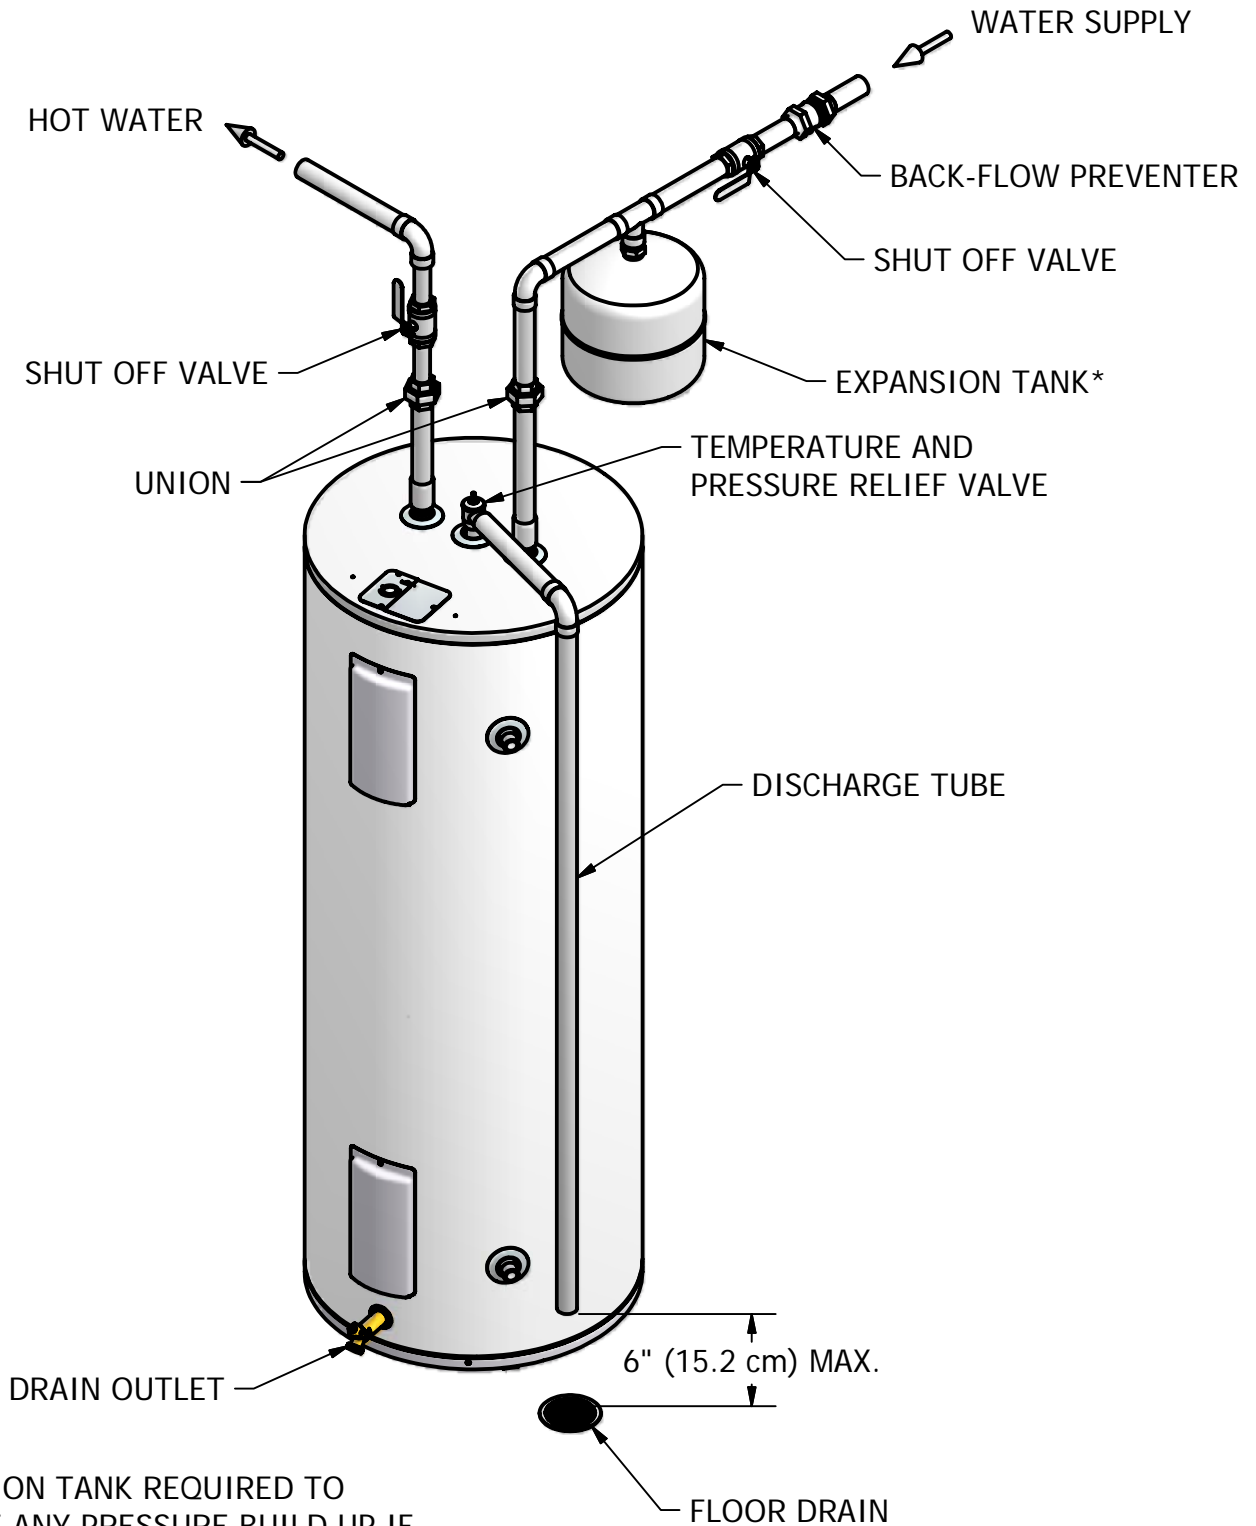

*EXPANSION TANK REQUIRED TO MINIMIZE ANY PRESSURE BUILD UP IF WATER SUPPLY PIPING HAS A BACK-FLOW PREVENTER, CHECK VALVE OR WATER METER WITH A CHECK VALVE.