


# SINGLE DIRECT VENT RESIDENTIAL GAS MODEL WITH TOP CONNECTIONS

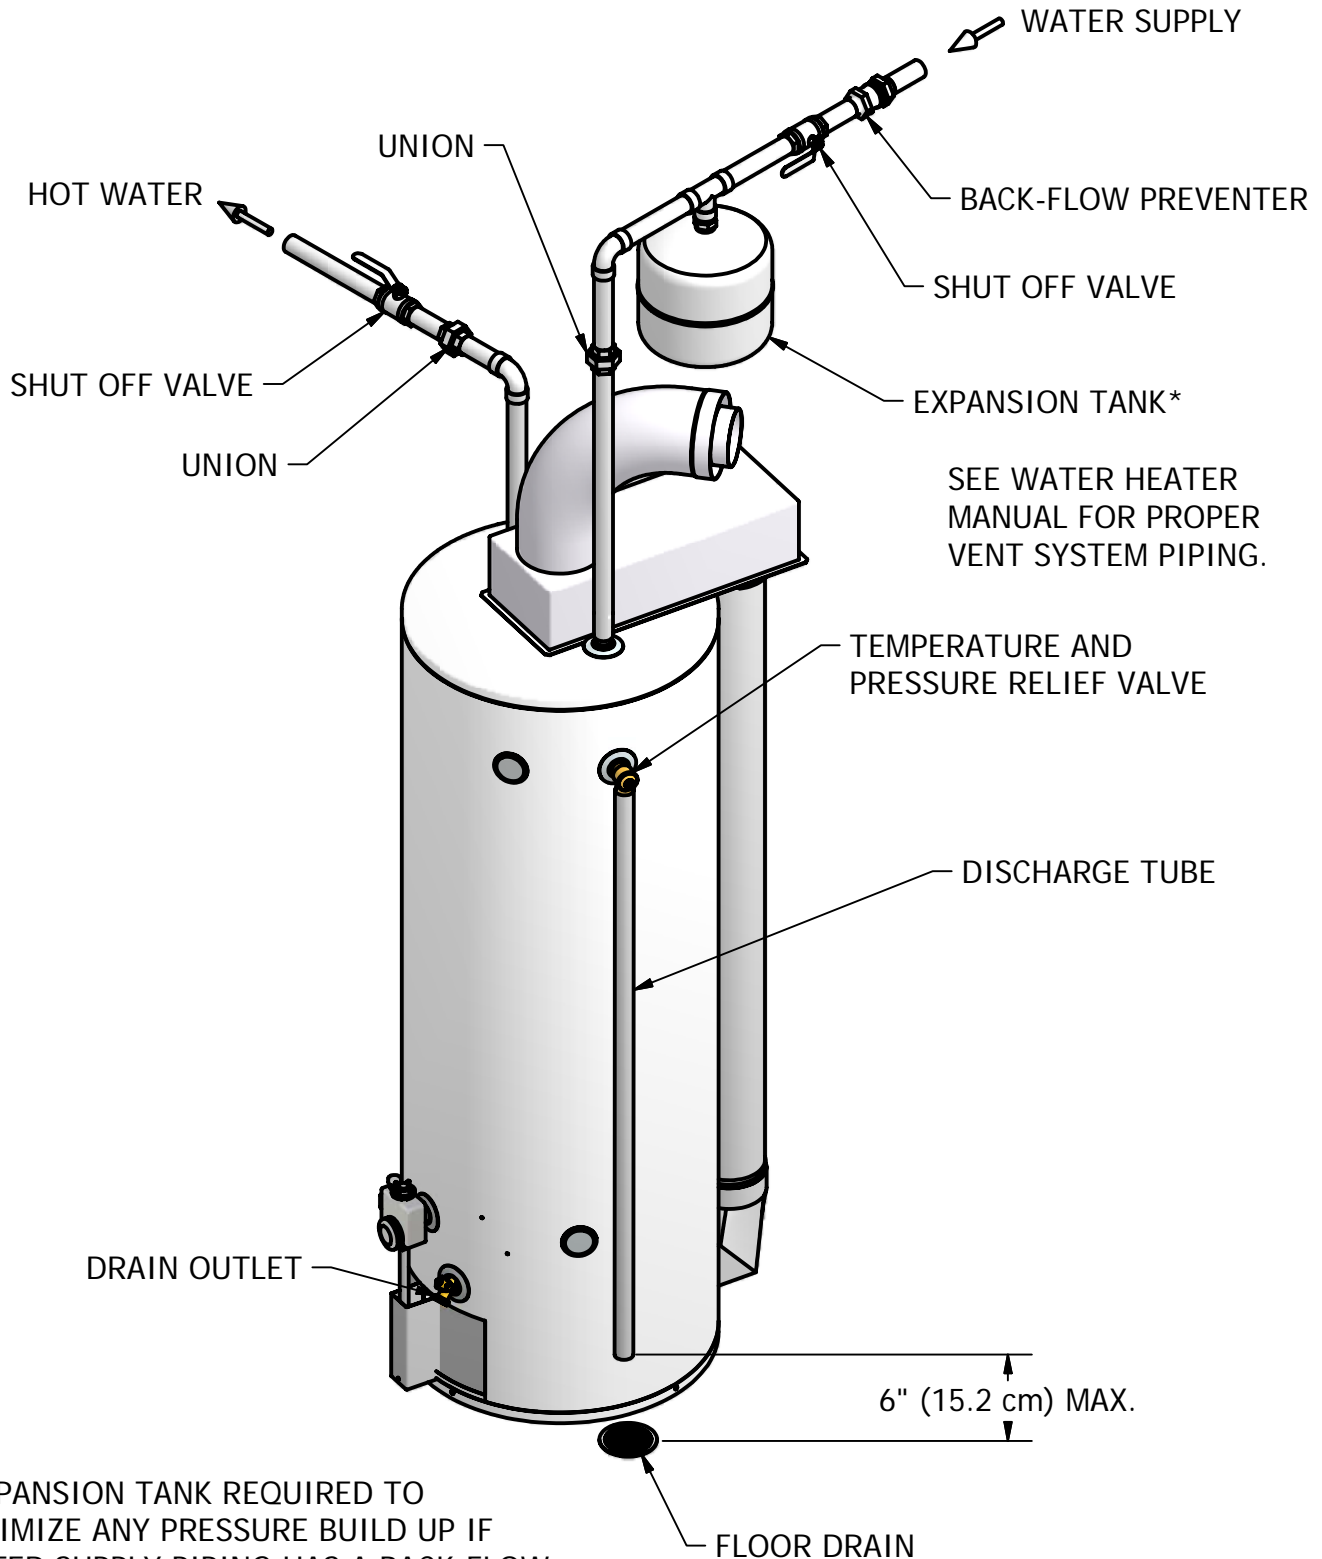

\*EXPANSION TANK REQUIRED TO MINIMIZE ANY PRESSURE BUILD UP IF WATER SUPPLY PIPING HAS A BACK-FLOW PREVENTER, CHECK VALVE OR WATER METER WITH A CHECK VALVE.