


## Recommended Piping for Back-up Storage System

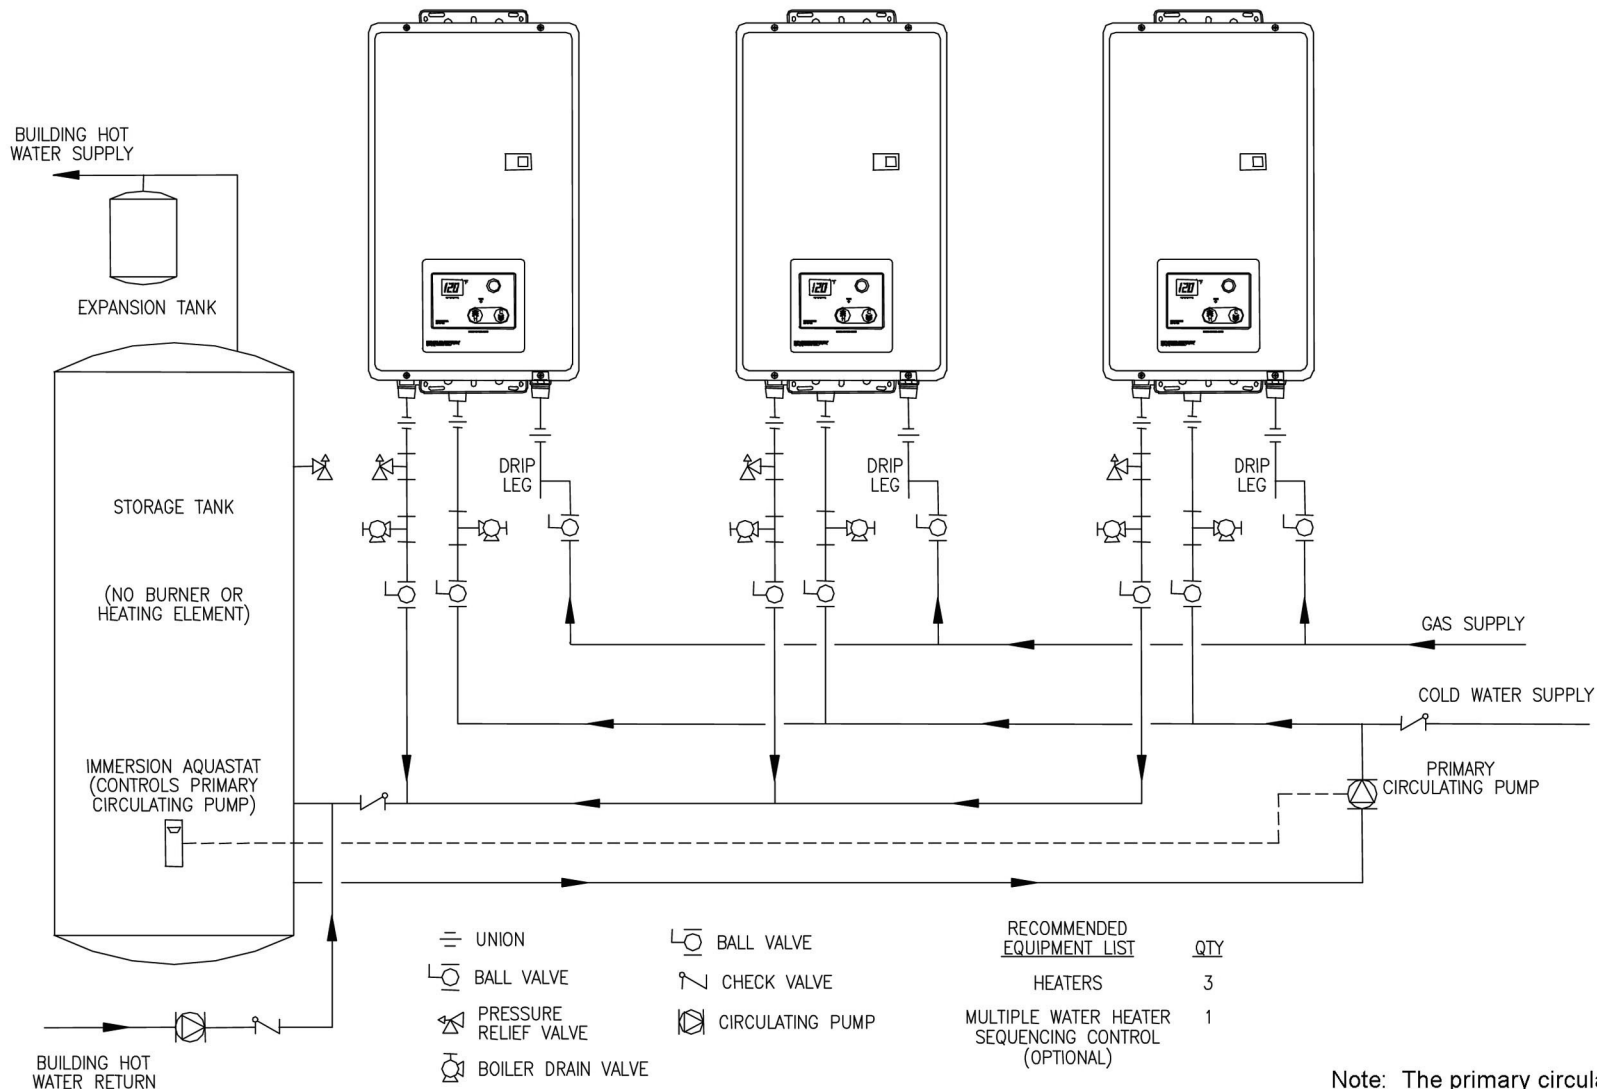

Note: The primary circulator for the water heating loop must be sized for 21 GPM @ 35 ft. Head.